


# Annexure 4 Fencing Plan

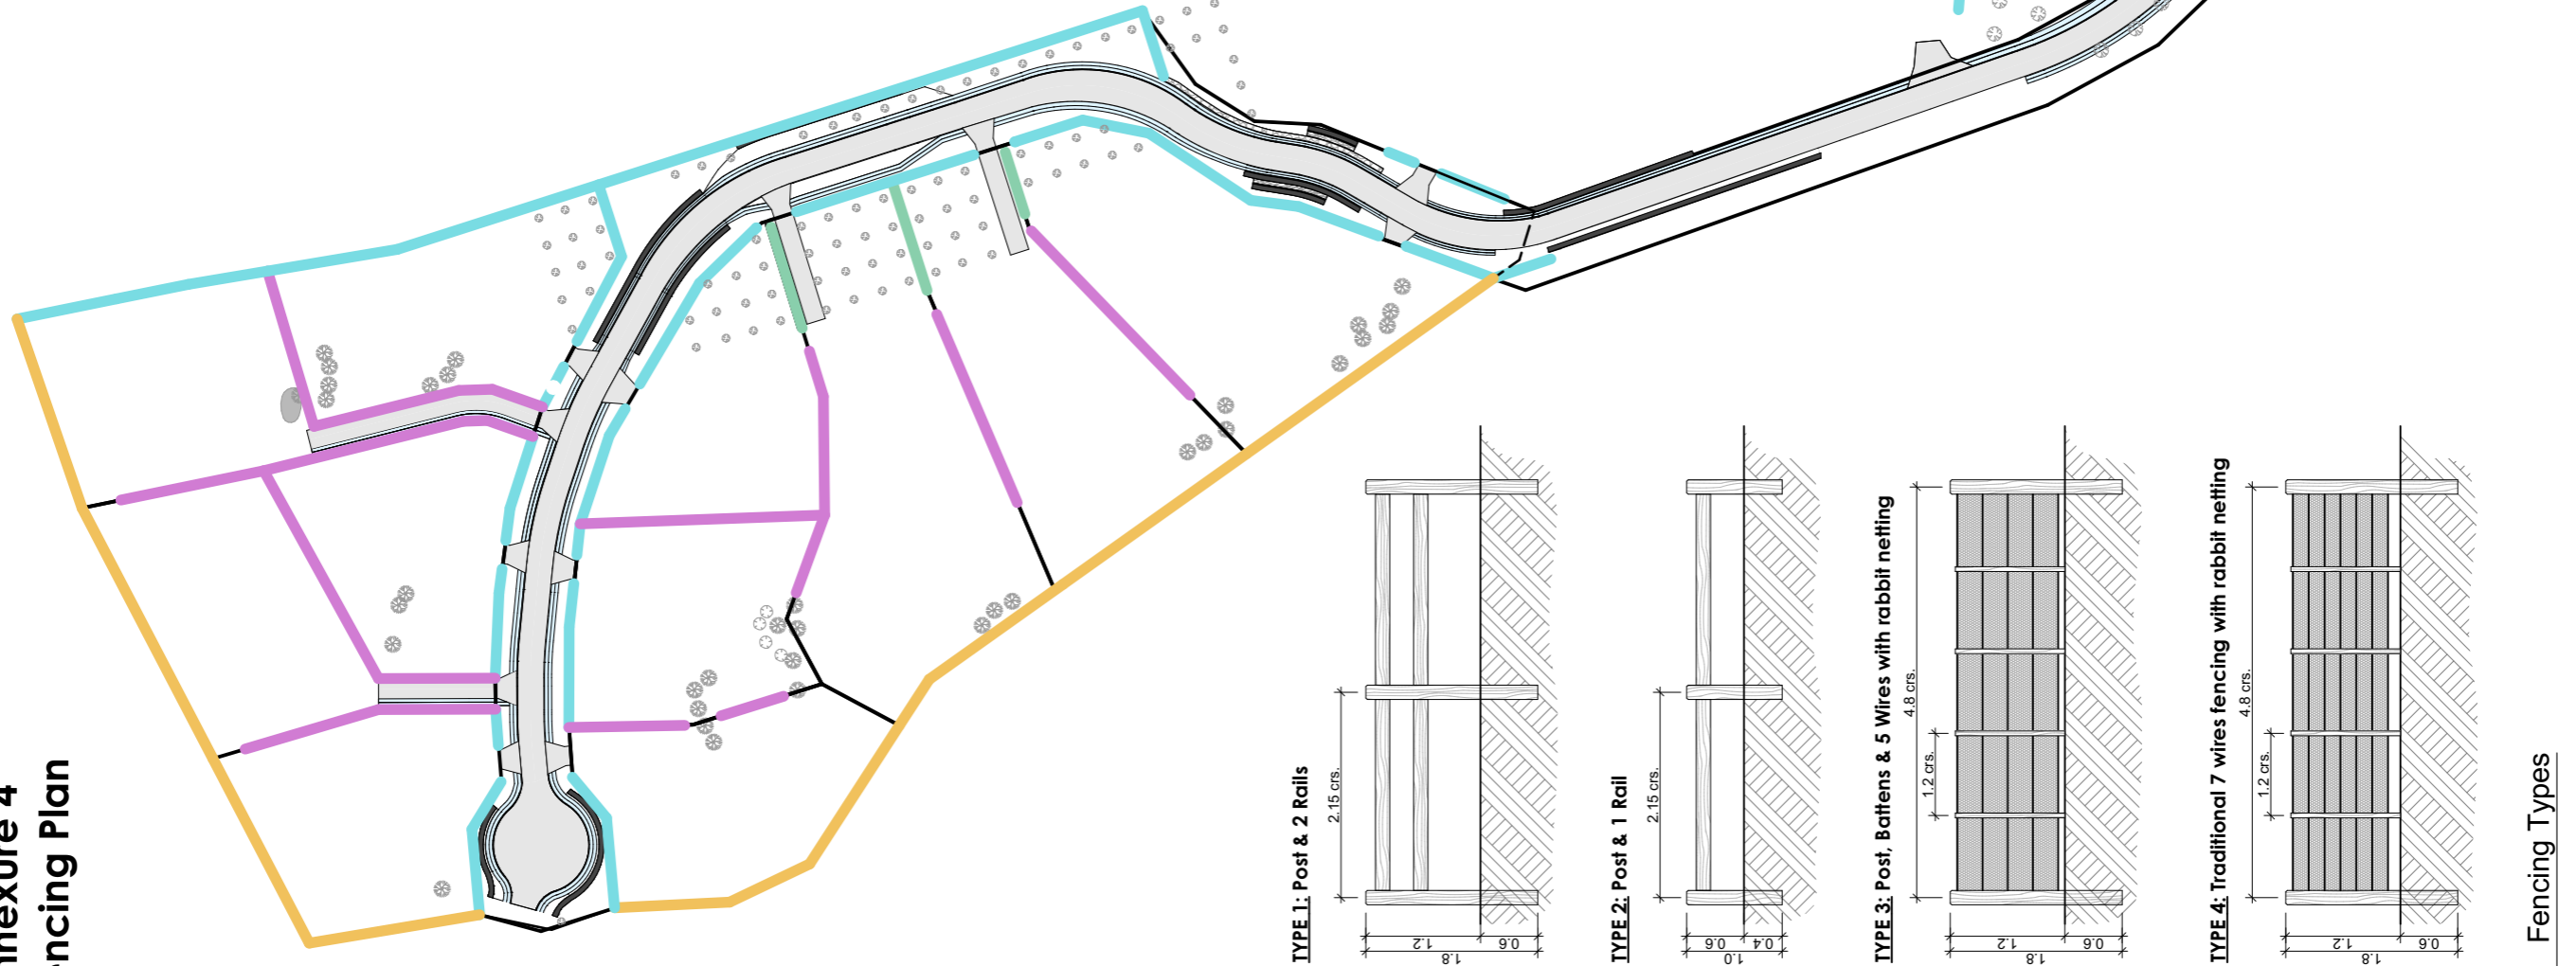

**FENCING LEGEND:**

- Post & 2 rails (Type 1)
- Post & 1 Rail (Type 2)
- Post, Battens & 5 Wires with rabbit netting (Type 3)
- Traditional 7 Wires Fencing with Rabbit Netting (Type 4)



Fence type 1




Fence type 2




Fence type 3


**TYPE 1: Post & 2 Rails**

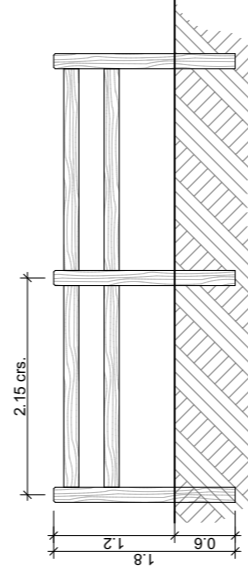

**TYPE 2: Post & 1 Rail**

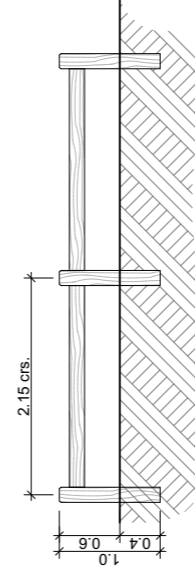

**TYPE 3: Post, Battens & 5 Wires with rabbit netting**

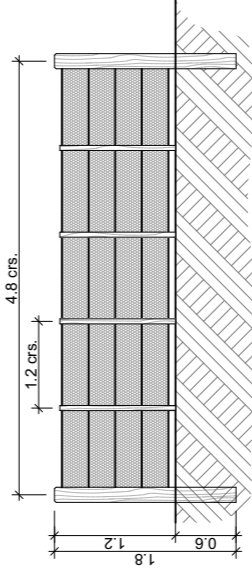

**TYPE 4: Traditional 7 wires fencing with rabbit netting**

