

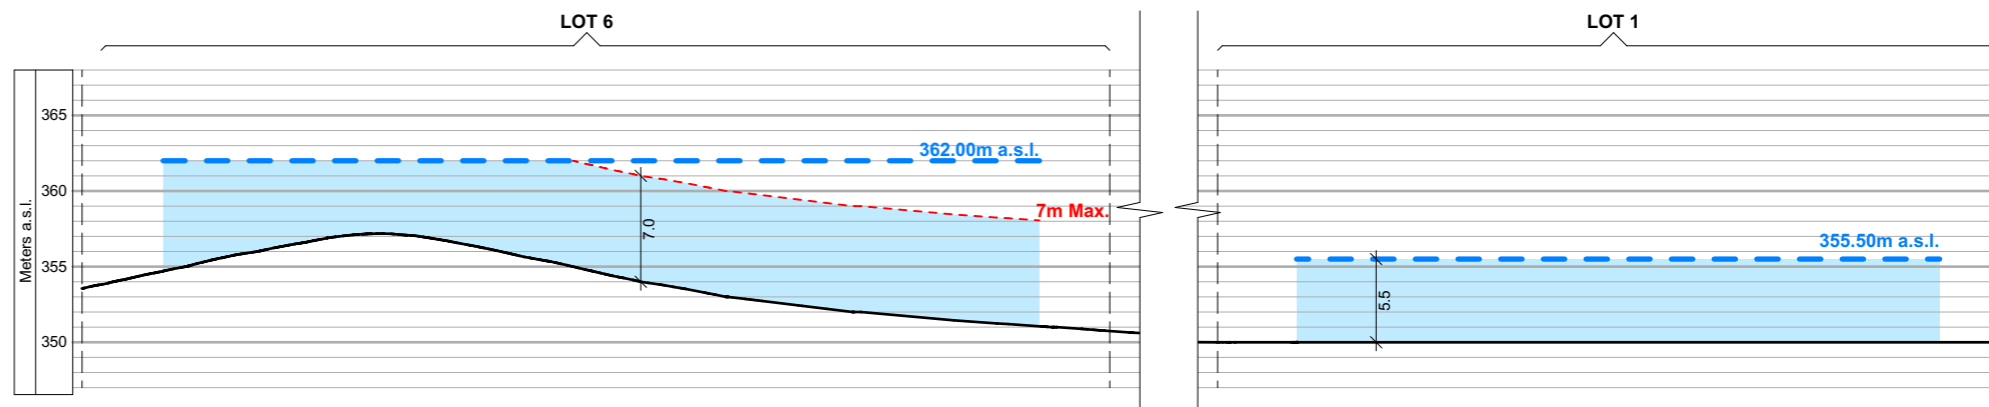



Annexure 6 Site Cross Sections

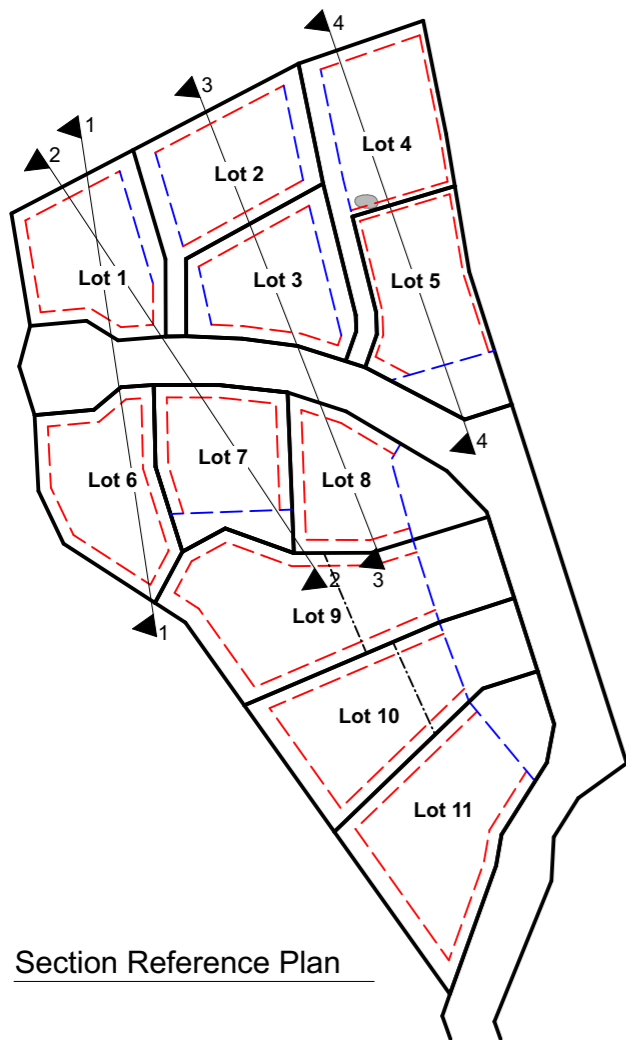


1 Section 1
Scale 1:500

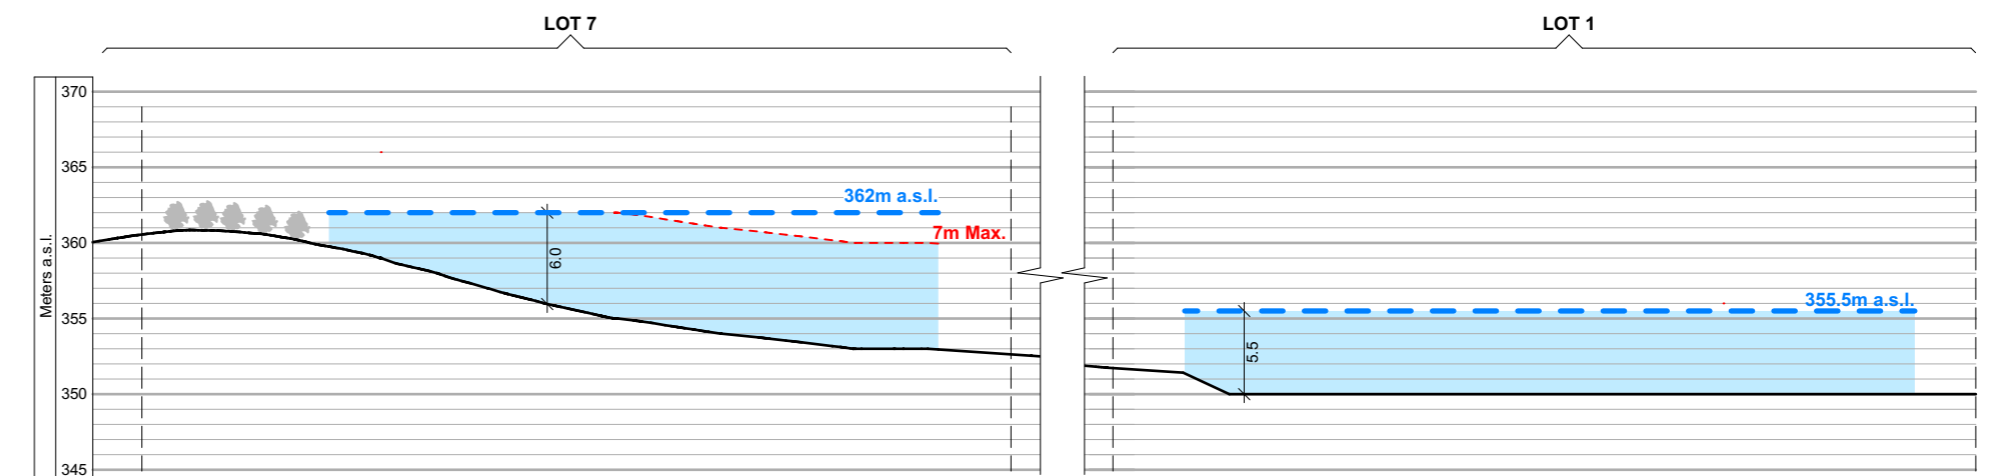

2 Section 2
Scale 1:500

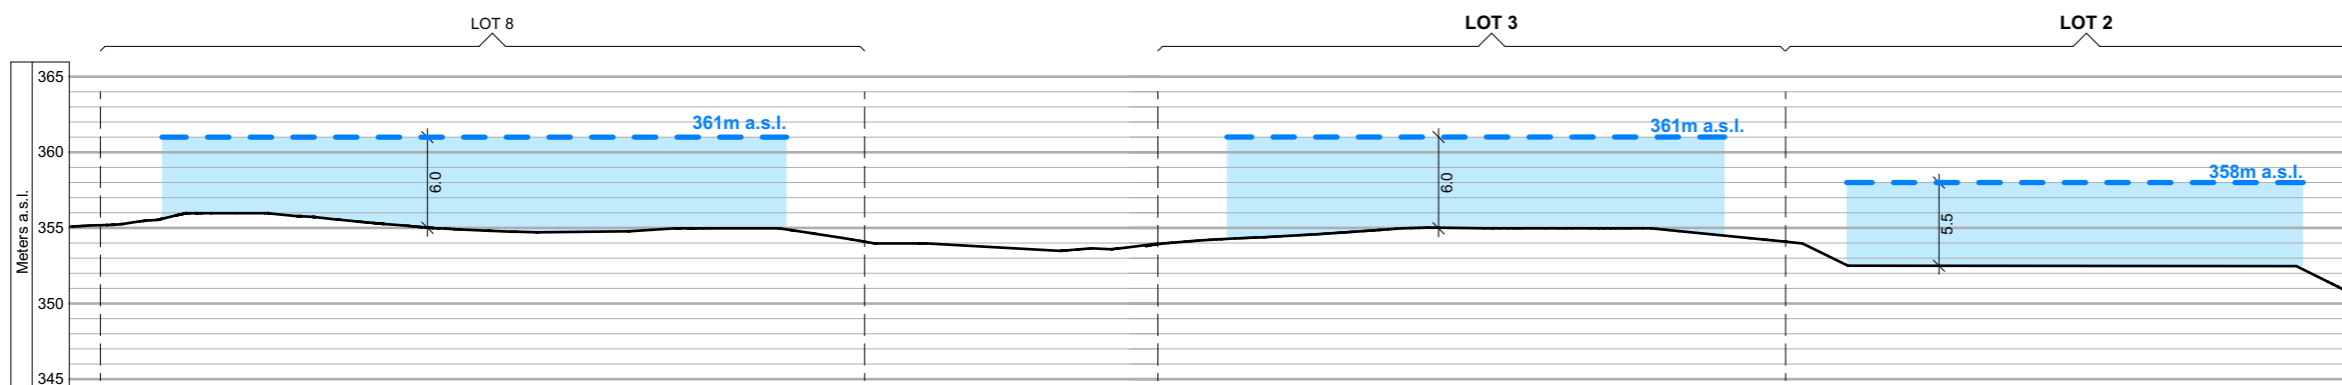

3 Section 3
Scale 1:500

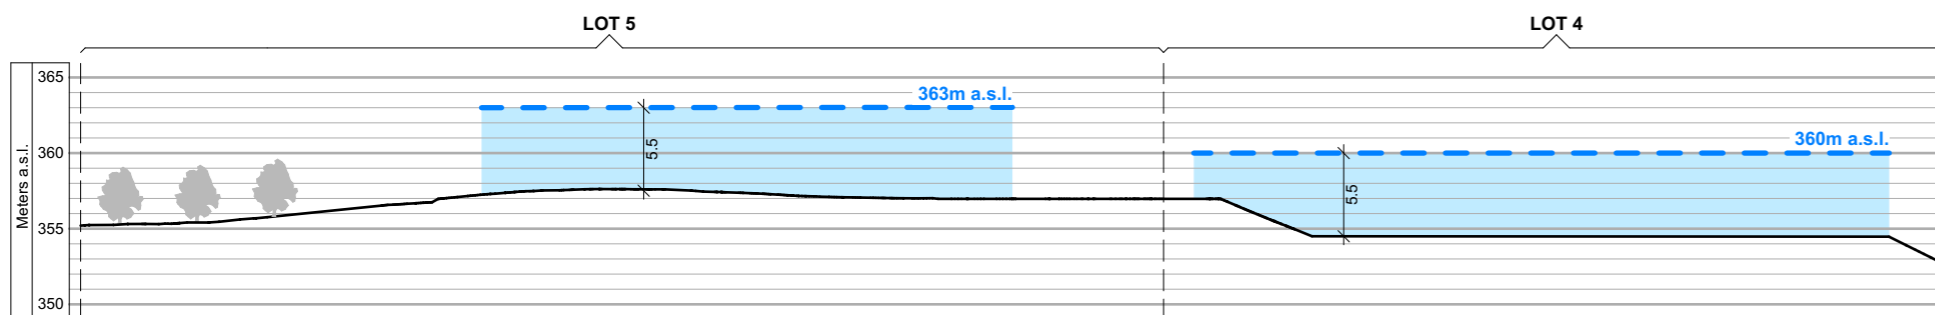

4 Section 4
Scale 1:500



DATE 8/07/2022
SHEET NO Ann.6

SIZE A3
REVISION L

DEVELOPER: TOP PADDOCK LTD
www.topaddockwanaka.co.nz
DRAWN BY: ADQ PARTNERSHIP LTD
www.adq.co.nz
SURVEYED BY: PATTERSON PITTS GROUP
www.ppgroup.co.nz

ANNEXURE 8
SITE CROSS SECTIONS
Top Paddock Wanaka, Studholme Road

TOP PADDOCK
WANAKA