

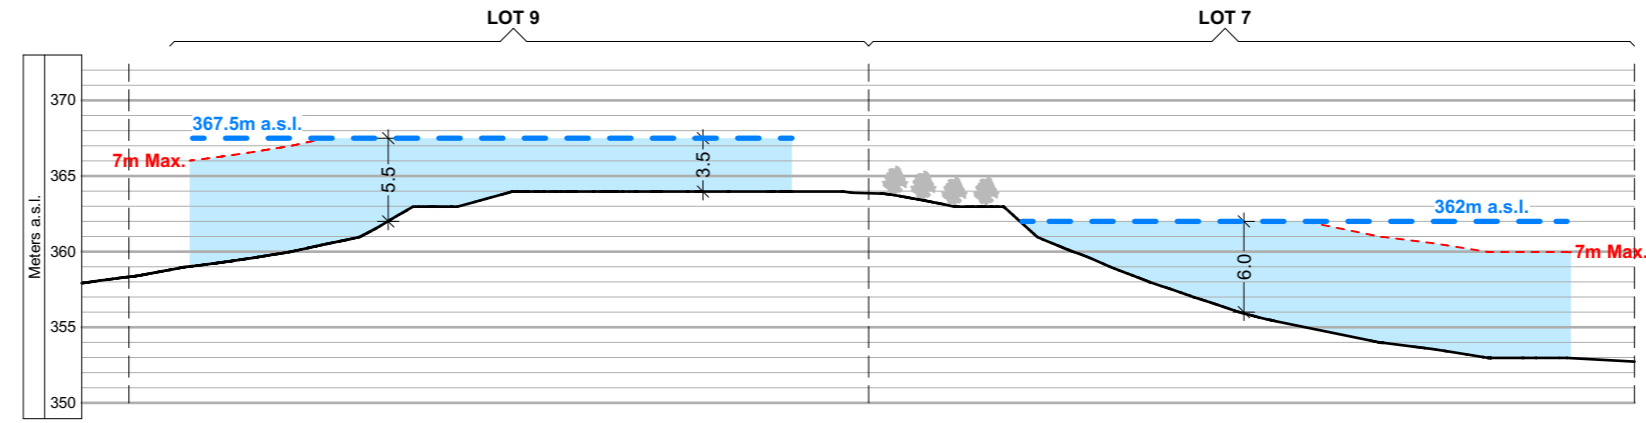



Annexure 7 Site Cross Sections

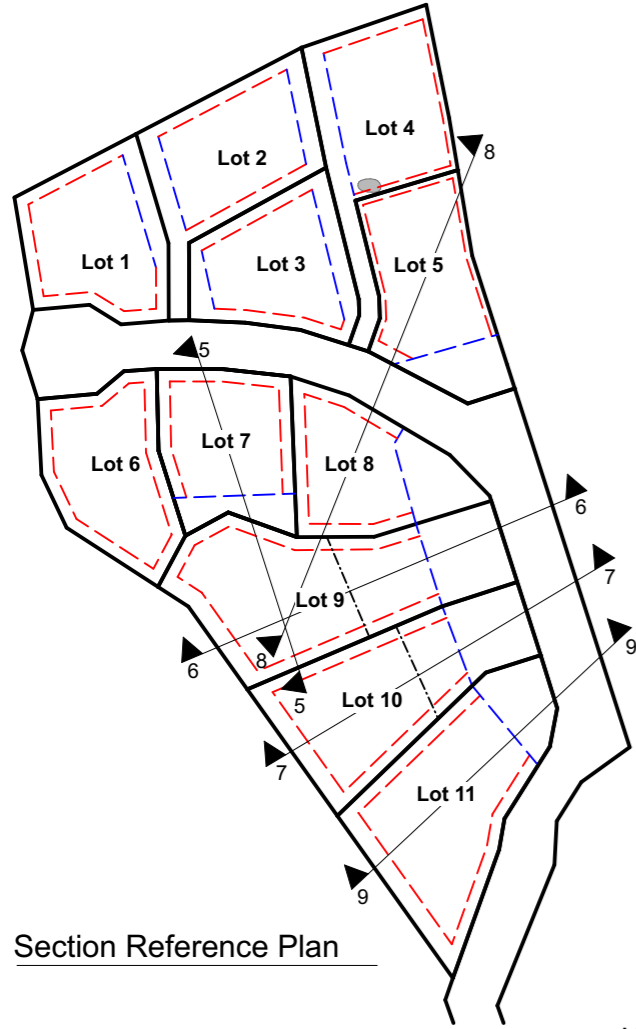


5 | Section 5
Scale 1:500

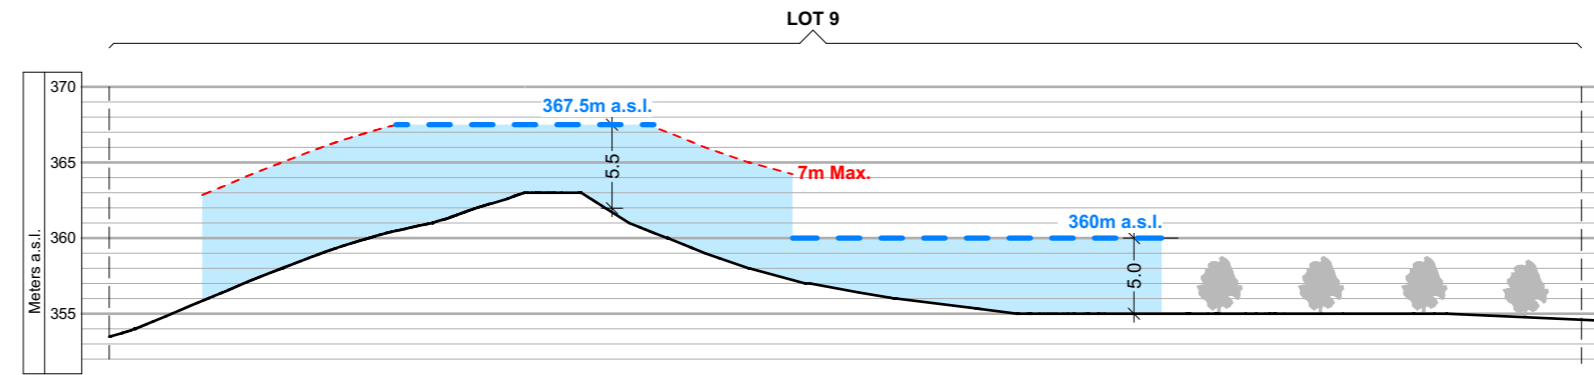


6 | Section 6
Scale 1:500

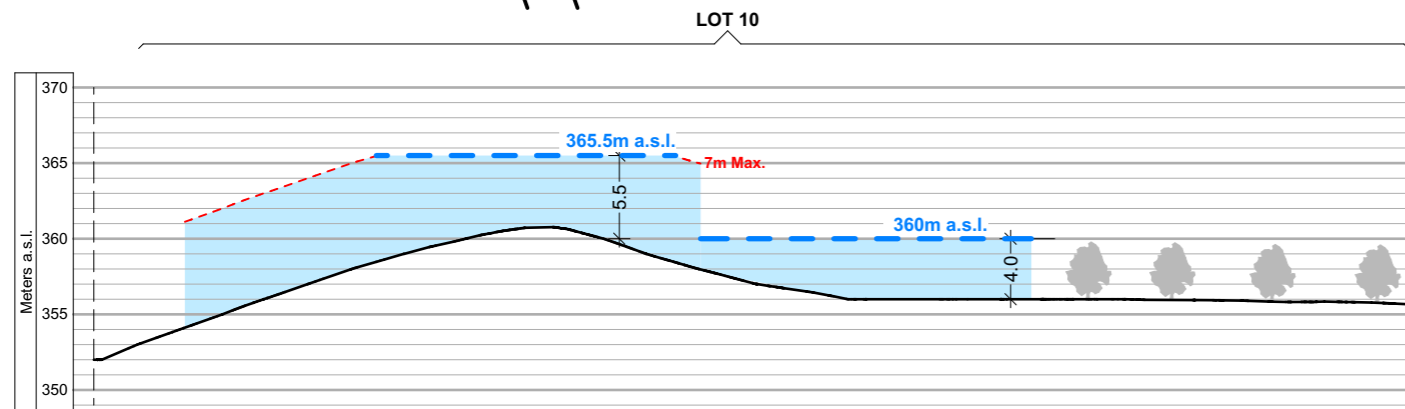

7 | Section 7
Scale 1:500

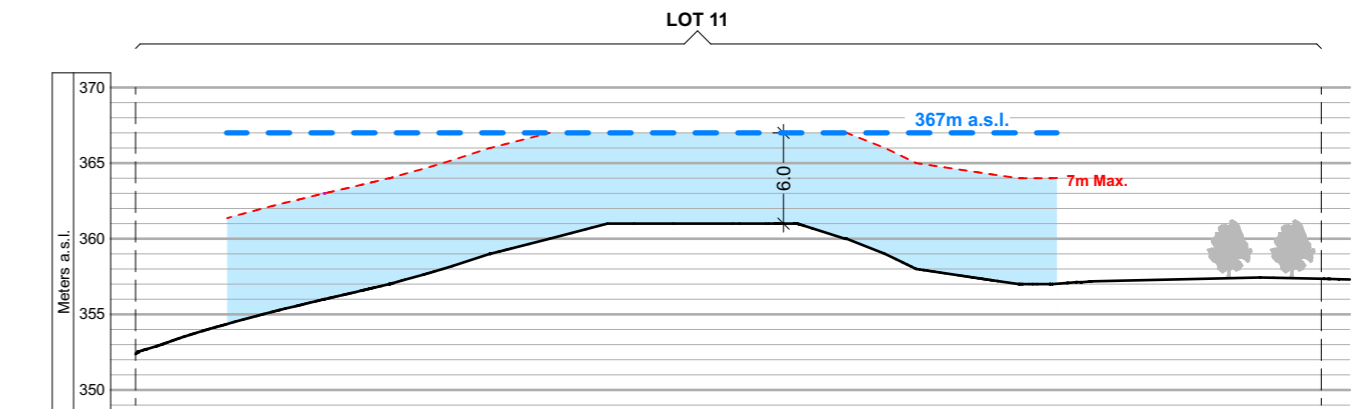

9 | Section 9
Scale 1:500

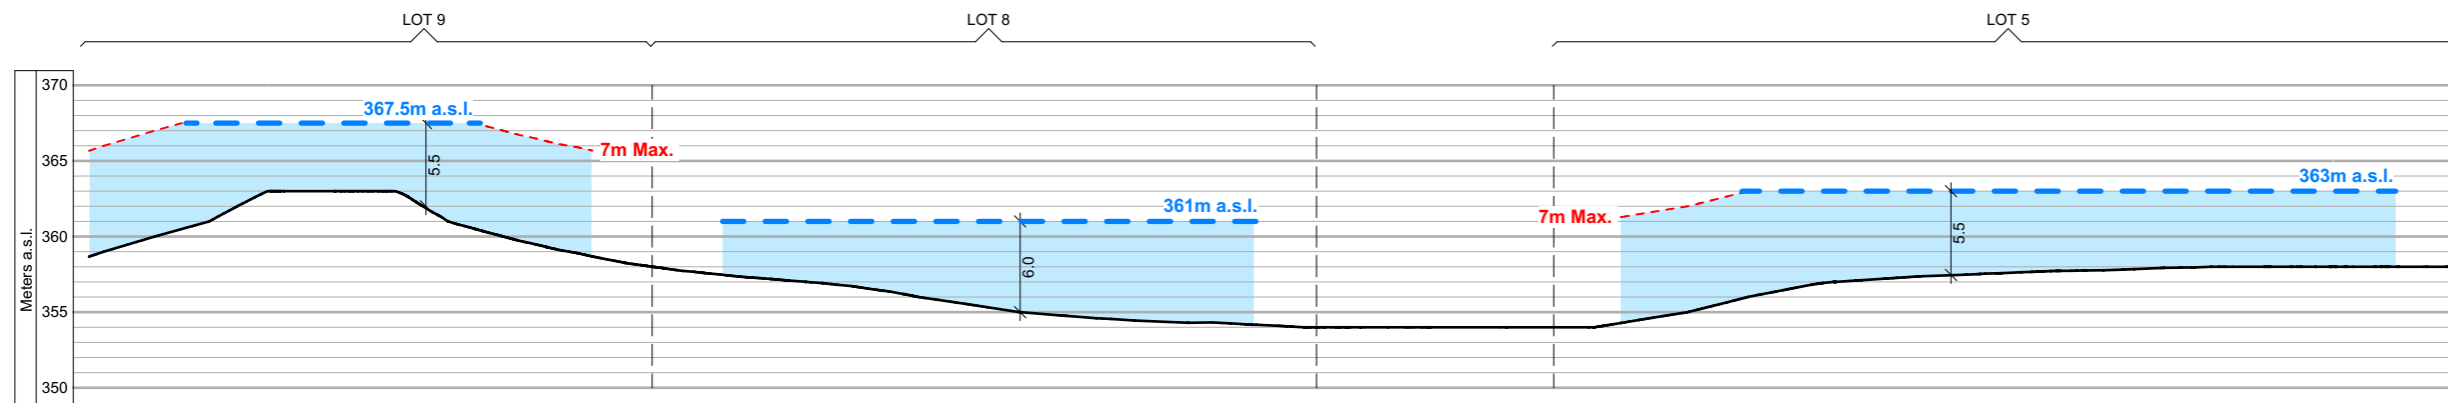

8 | Section 8
Scale 1:500



DATE: 8/07/2022
SHEET NO: Ann.7

SIZE: A3
REVISION: L

DEVELOPER: TOP PADDOCK LTD
www.toppaddockwanaka.co.nz
DRAWN BY: ADQ PARTNERSHIP LTD
www.adq.co.nz
SURVEYED BY: PATTERSON PITTS GROUP
www.ppgroup.co.nz

ANNEXURE 9
SITE CROSS SECTIONS
Top Paddock Wanaka, Studholme Road

TOP PADDOCK
WANAKA